


# CONSTRUCTION MGMT ASSN OF AM ANNUAL CONF

10/29/23 - 10/31/23

GAYLORD NATIONAL RESORT & CONV CTR - POTOMAC BALLROOM C-D & 1 -6 - OXON HILL, MD

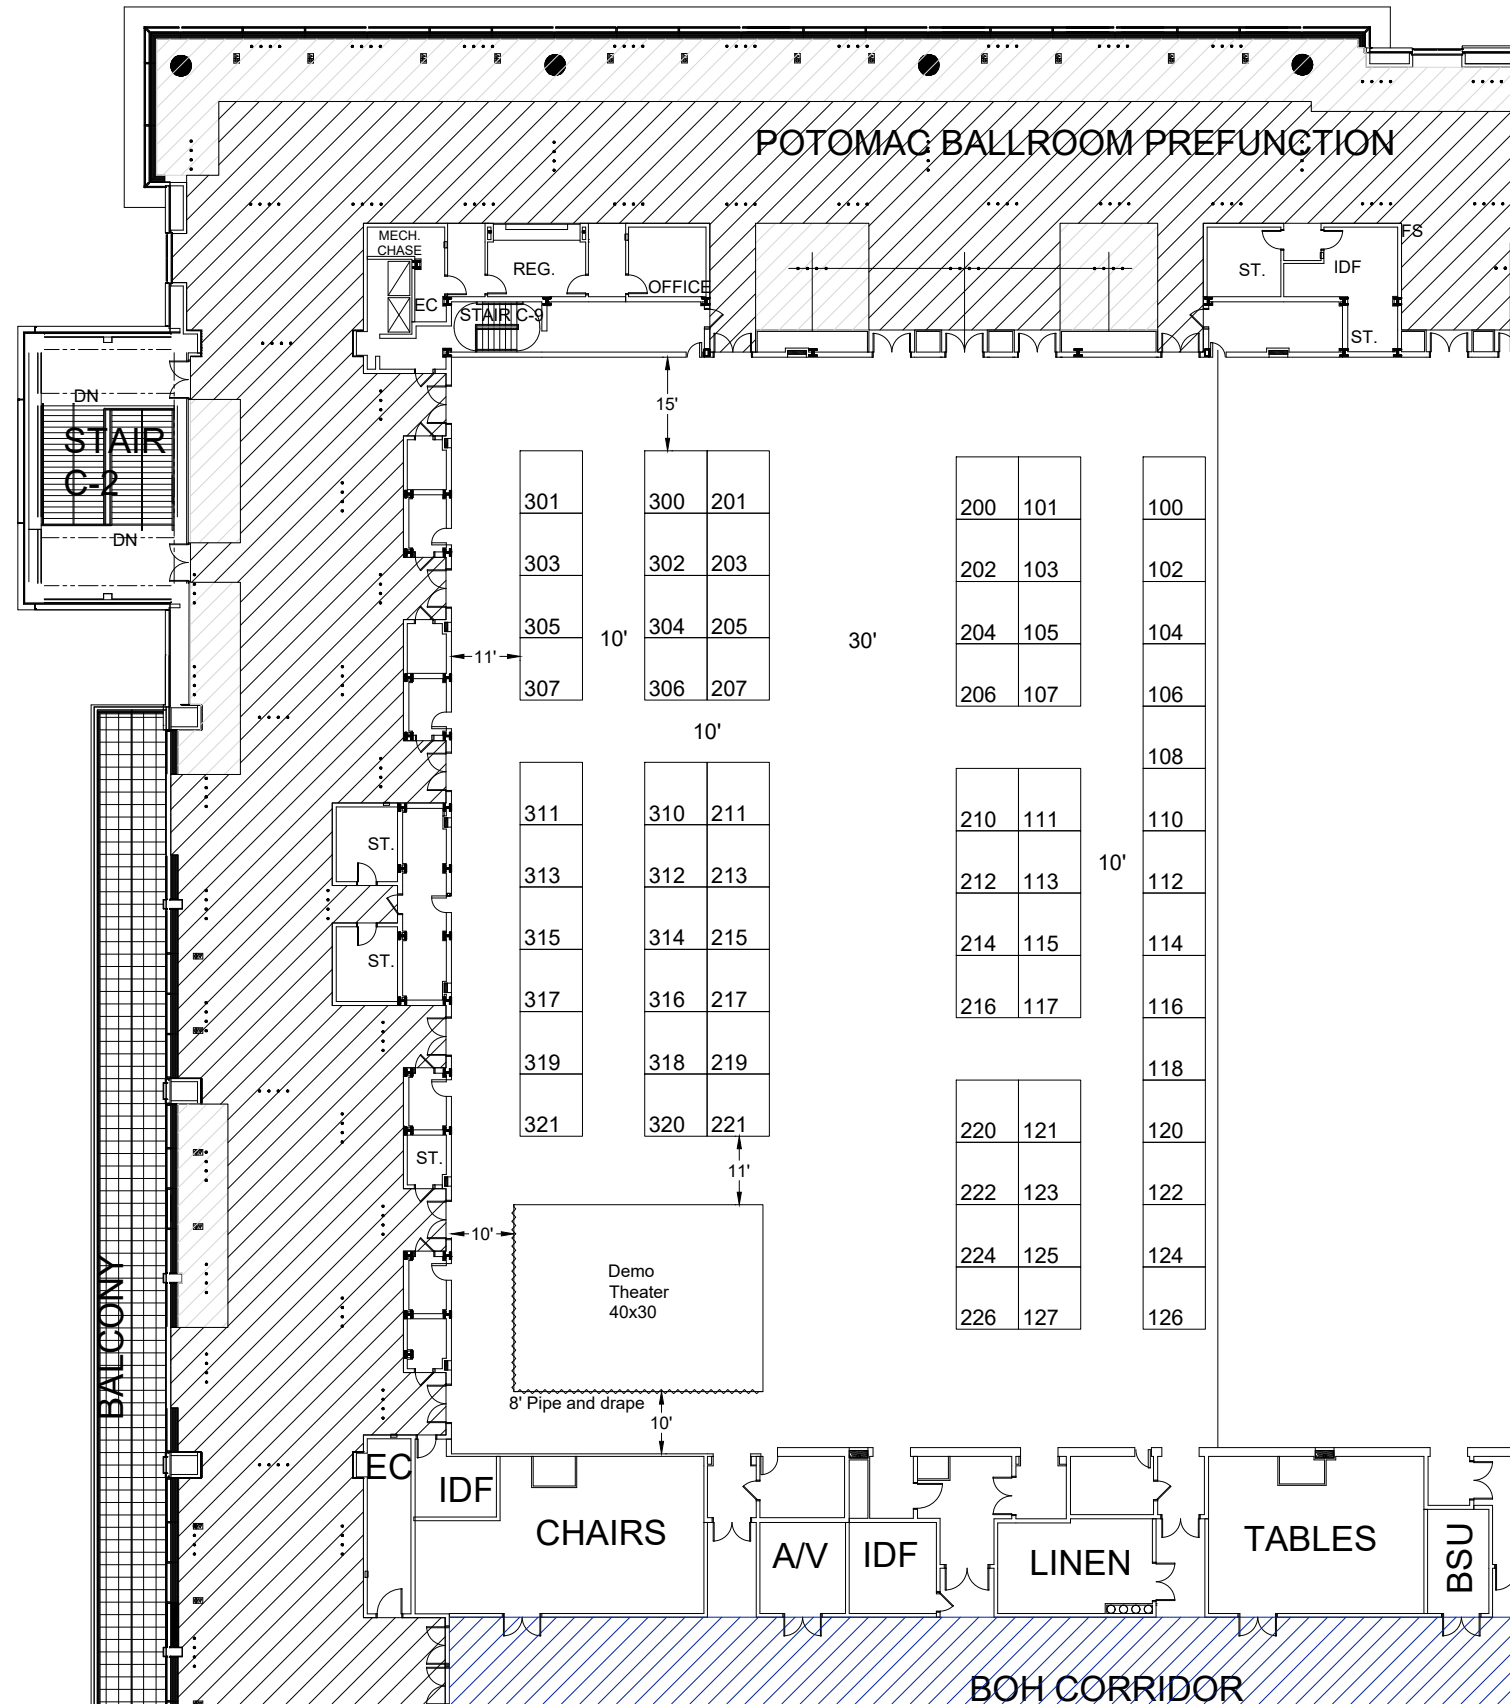

**REVISION**  
Date: 5/10/2023  
By: Wilfred Wallen

---

**BOOTH COUNT**

Inventory as of 05/10/2023

Dimension	Size	Qty	SqFt
10'x10'	100	68	6,800
Totals:		68	6,800

**BLDG. LEGEND:**

**KEY**

- KEEP CLEAR AREA
- USABLE SPACE
- BACK OF HOUSE

\*\*FIRE STROBES ARE APPROXIMATELY 7ft HIGH; GAYLORD DOESN'T USUALLY HAVE AN ISSUE WITH STRUCTURES PLACED IN FRONT OF THEM IN LEVEL 2 LOBBIES.\*\*

**DRAWING INFO**

Passport Line Item Number:  
**#9806909**

Facility:  
GAYLORD NATIONAL RESORT & CONV CTR

Facility Location:  
POTOMAC BALLROOM C-D & 1 -6

City & State:  
OXON HILL, MD

Scale: CUSTOM

Project #: 520824

Acct. Sales: CHRISTINE ROONEY  
Acct. Mgmt.: CHRISTINE ROONEY  
Started: 5/8/2023  
Started By: WILFRED WALLEN  
Prod. Branch: WASHINGTON DC

**Freeman.**

**Disclaimer** - This floor plan is preliminary and subject to change pending review and official approval by all authorities having jurisdiction. Every effort has been made to ensure the accuracy of all information contained on this floor plan. However, no warranties, either expressed or implied, are made with respect to this floor plan. If the location of building columns, utilities or other architectural components of the facility is a consideration in the construction or usage of an exhibit, it is the sole responsibility of the exhibitor to physically inspect the facility to verify all dimension and locations.  
© Copyright 2023, Freeman Co. All rights reserved.

**Confidential and Proprietary** - the information contained herein is the proprietary information of Freeman and by accessing the information, the recipient agrees to keep the information confidential and not disclose it to any third party without the prior consent of Freeman. Recipient also agrees to only use the information for its internal evaluation purposes and for no other purpose, without the prior consent of Freeman.

File Path: C:\Vault\Designs\Projects\C\Construction Mgmt Assn of Am Annual\CM\AA2310\Event\Floor Plans\CM\AA23.dwg | Tab Name: L9806909 FP